

CURRENT
Municipality of Skagway
Dedman Stage Use Request Form

Please fax to 907-983-2151 or e-mail to S.Fairbanks@skagway.org

In order to provide coordination of scheduled events at the Dedman Stage, the following information is required. Event must be approved by borough manager and rental fee and deposit must be collected by the Municipality prior to approval. **The deadline to cancel a reservation and receive a full refund of the rental fee is seven (7) days prior to the event**

Event Name: _____

Date of Event: _____

Event Description: _____

Hours of Use: _____

Responsible Party: _____

Contact Info.: _____

Special Arrangements: _____

Will user be utilizing a special event liquor permit on the premises? **YES** **NO**

***** THE MUNICIPALITY REQUESTS ALL EVENTS FOLLOW CURRENT CDC GUIDELINES*****

The Municipality of Skagway does not provide sound or lighting equipment for the event; user must make separate arrangements if this equipment is needed.

OPEN BURNING IS PROHIBITED AT THE OUTDOOR ARTS FACILITY

- Fasteners such as nails, screws, adhesives, tape, etc. that will leave holes or sticky residue shall **NOT** be used anywhere on the facility.
- No bicycles, scooters, etc. are allowed on the stage.
- No driving vehicles or equipment on the grass.
- All scaffolding and platforms must have wheels or pads under the legs to protect the floor from scratching.

_____ **Damage Deposit: \$500.00 per day** _____ **Rental Fee: \$50.00 per day**

_____ **Refund due to user** _____ **Refund amount**

Signature: _____

MANAGER APPROVAL: _____

PUBLIC WORKS FACILITY REVIEW AFTER EVENT: _____

CURRENT


DRAWING FILE: \\sweb-12-01_skagway\position\lead\corvus-sheets-pond\plan.dwg

D

C

B

A

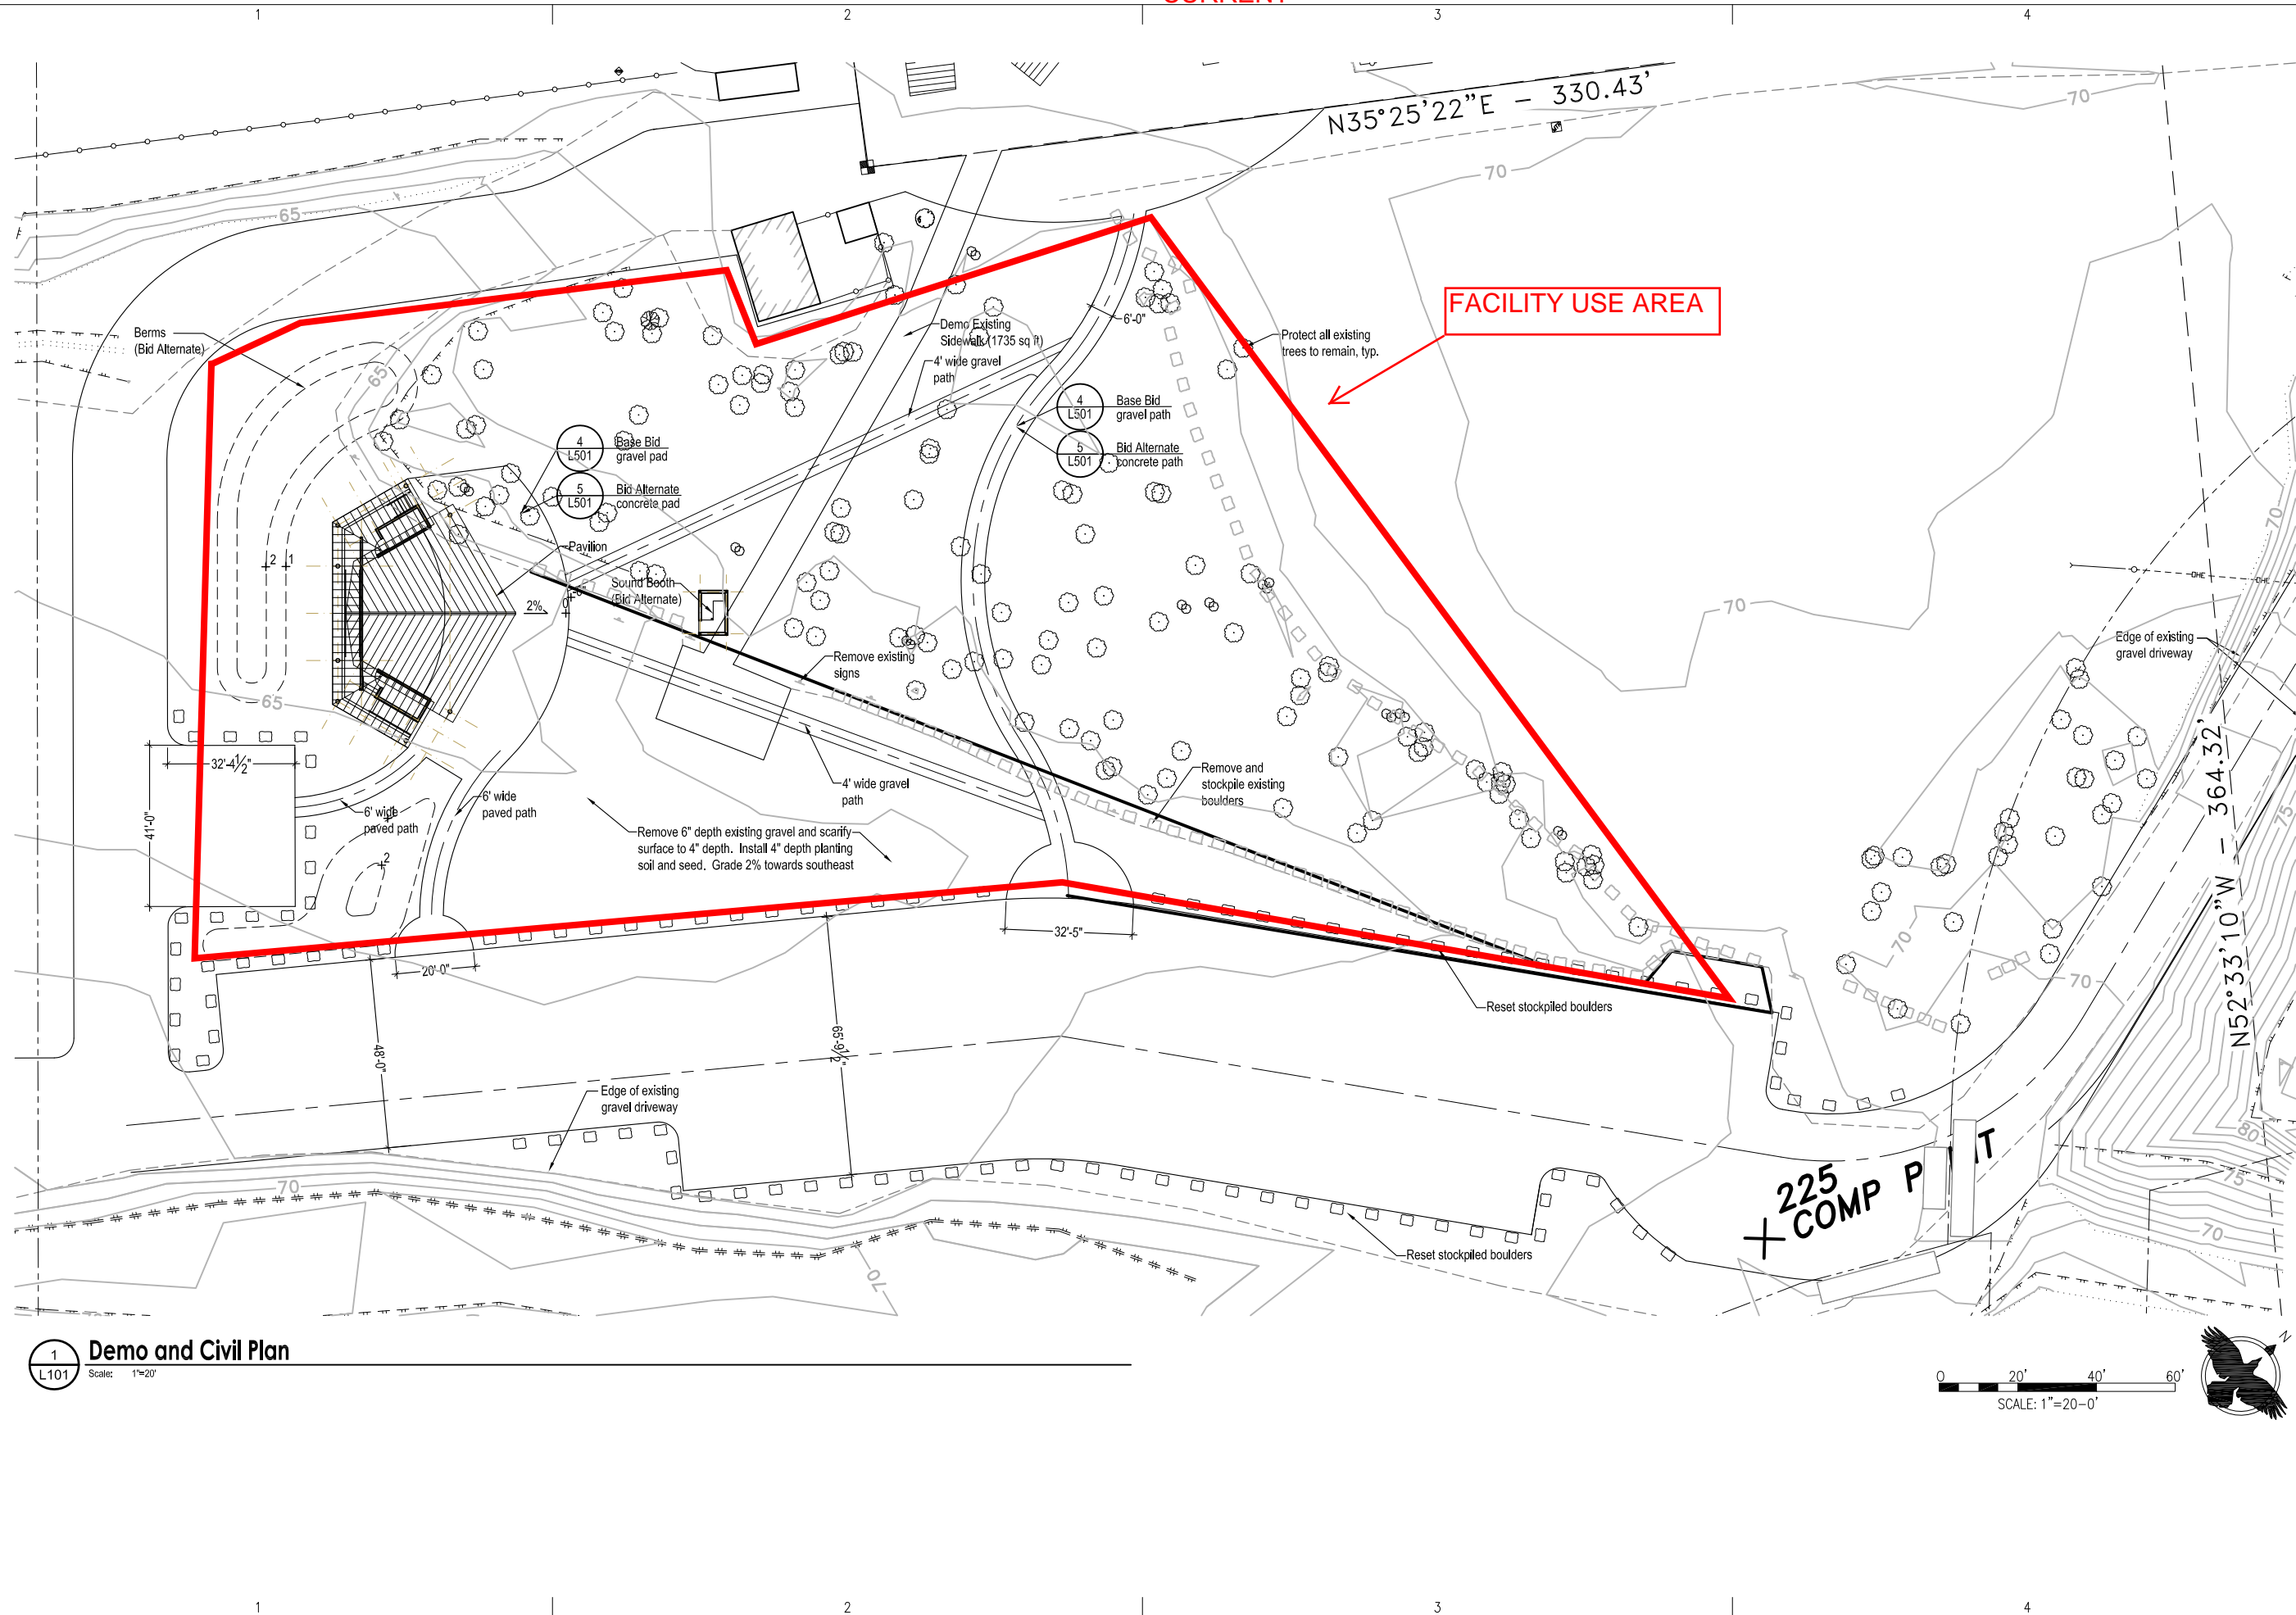

Architects Alaska, Inc.
architectural.com

900 W. 5th Ave. Suite 403
Anchorage, Alaska 99501-2029
907.273.3567 • 907.277.1732 fax

191 E. Swanson Ave. Suite 203
Wasilla, Alaska 99634-7025
907.373.7503 • 907.376.3166 fax



Corvus Design
Landscape Architecture
www.corvus-design.com
Anchorage - 907.222.2859
2004 Fairbanks St., Ste. 100
Juneau - 907.588.8000
110 Geneva St., Ste. 100

SKAGWAY OUTDOOR ARTS FACILITY
MUNICIPALITY OF SKAGWAY
Skagway, Alaska


Revisions		
No.	Description	Date

Drawn by SEB	Date 2/1/13
Checked CM	Job No. 12010.01

Sheet Contents
Site And Demo Plan

Category L	Sheet No. 101
---------------	------------------

1 Demo and Civil Plan
L101 Scale: 1"=20'

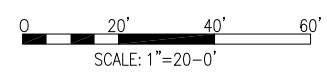

PLOT DATE: 2/1/2013 3:43 PM